
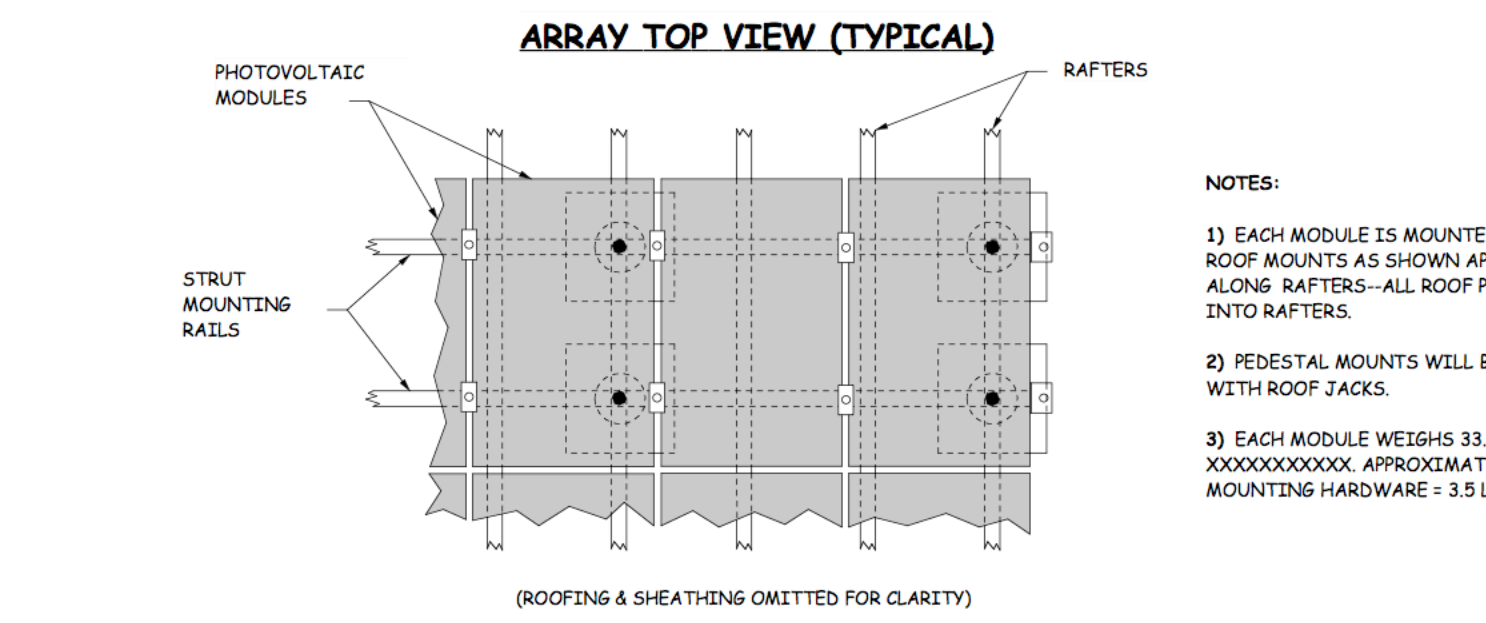



MEKECHUK/SINCLAIR RESIDENCE
REMODEL AND NEW BASEMENT
17509 VIA SERENO
MONTE SERENO, CA 95030

Rev	Description


Date:	11/29/08
Scale:	AS NOTED
Drawn By:	JR
Checked By:	John A. Rider
Job:	11-08
Sheet Number:	6.1

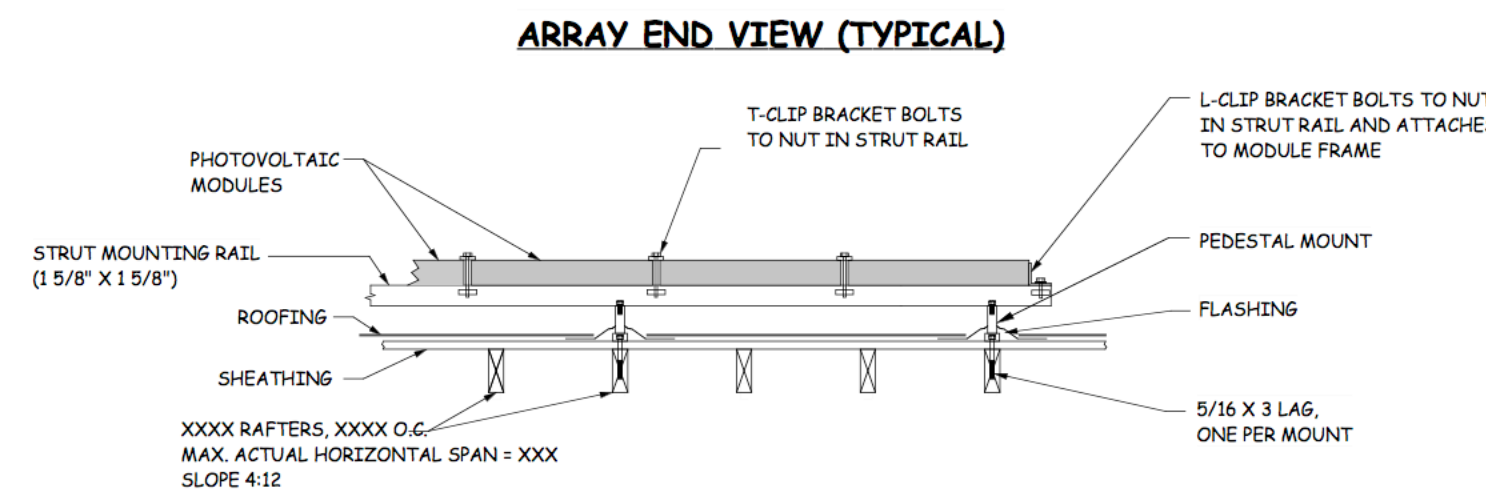


4 Solar Panel Mounting Detail
NOT TO SCALE

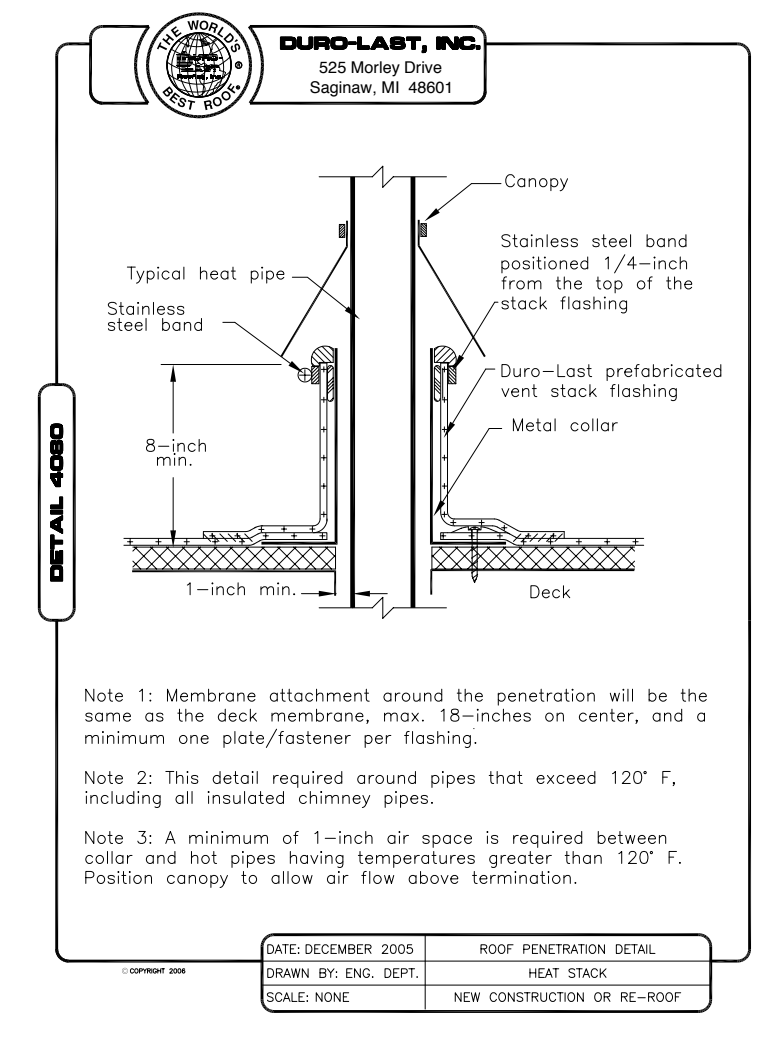


3 Heat Stack Detail
NOT TO SCALE

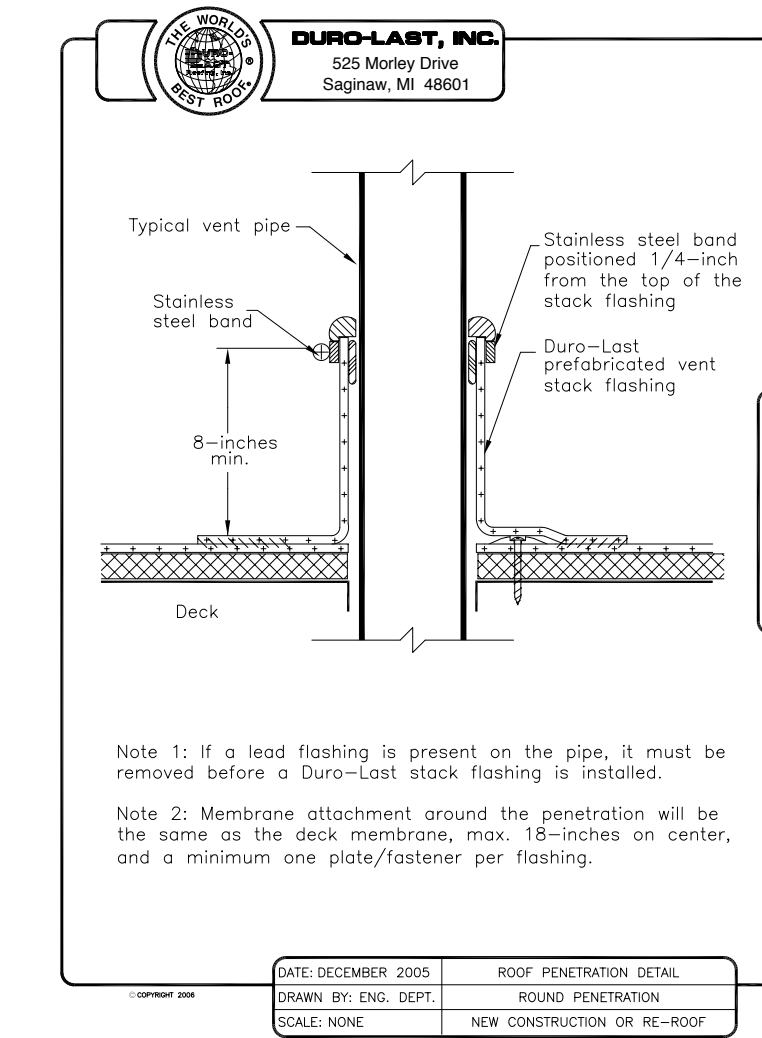

2 Pipe Flashing Detail
NOT TO SCALE

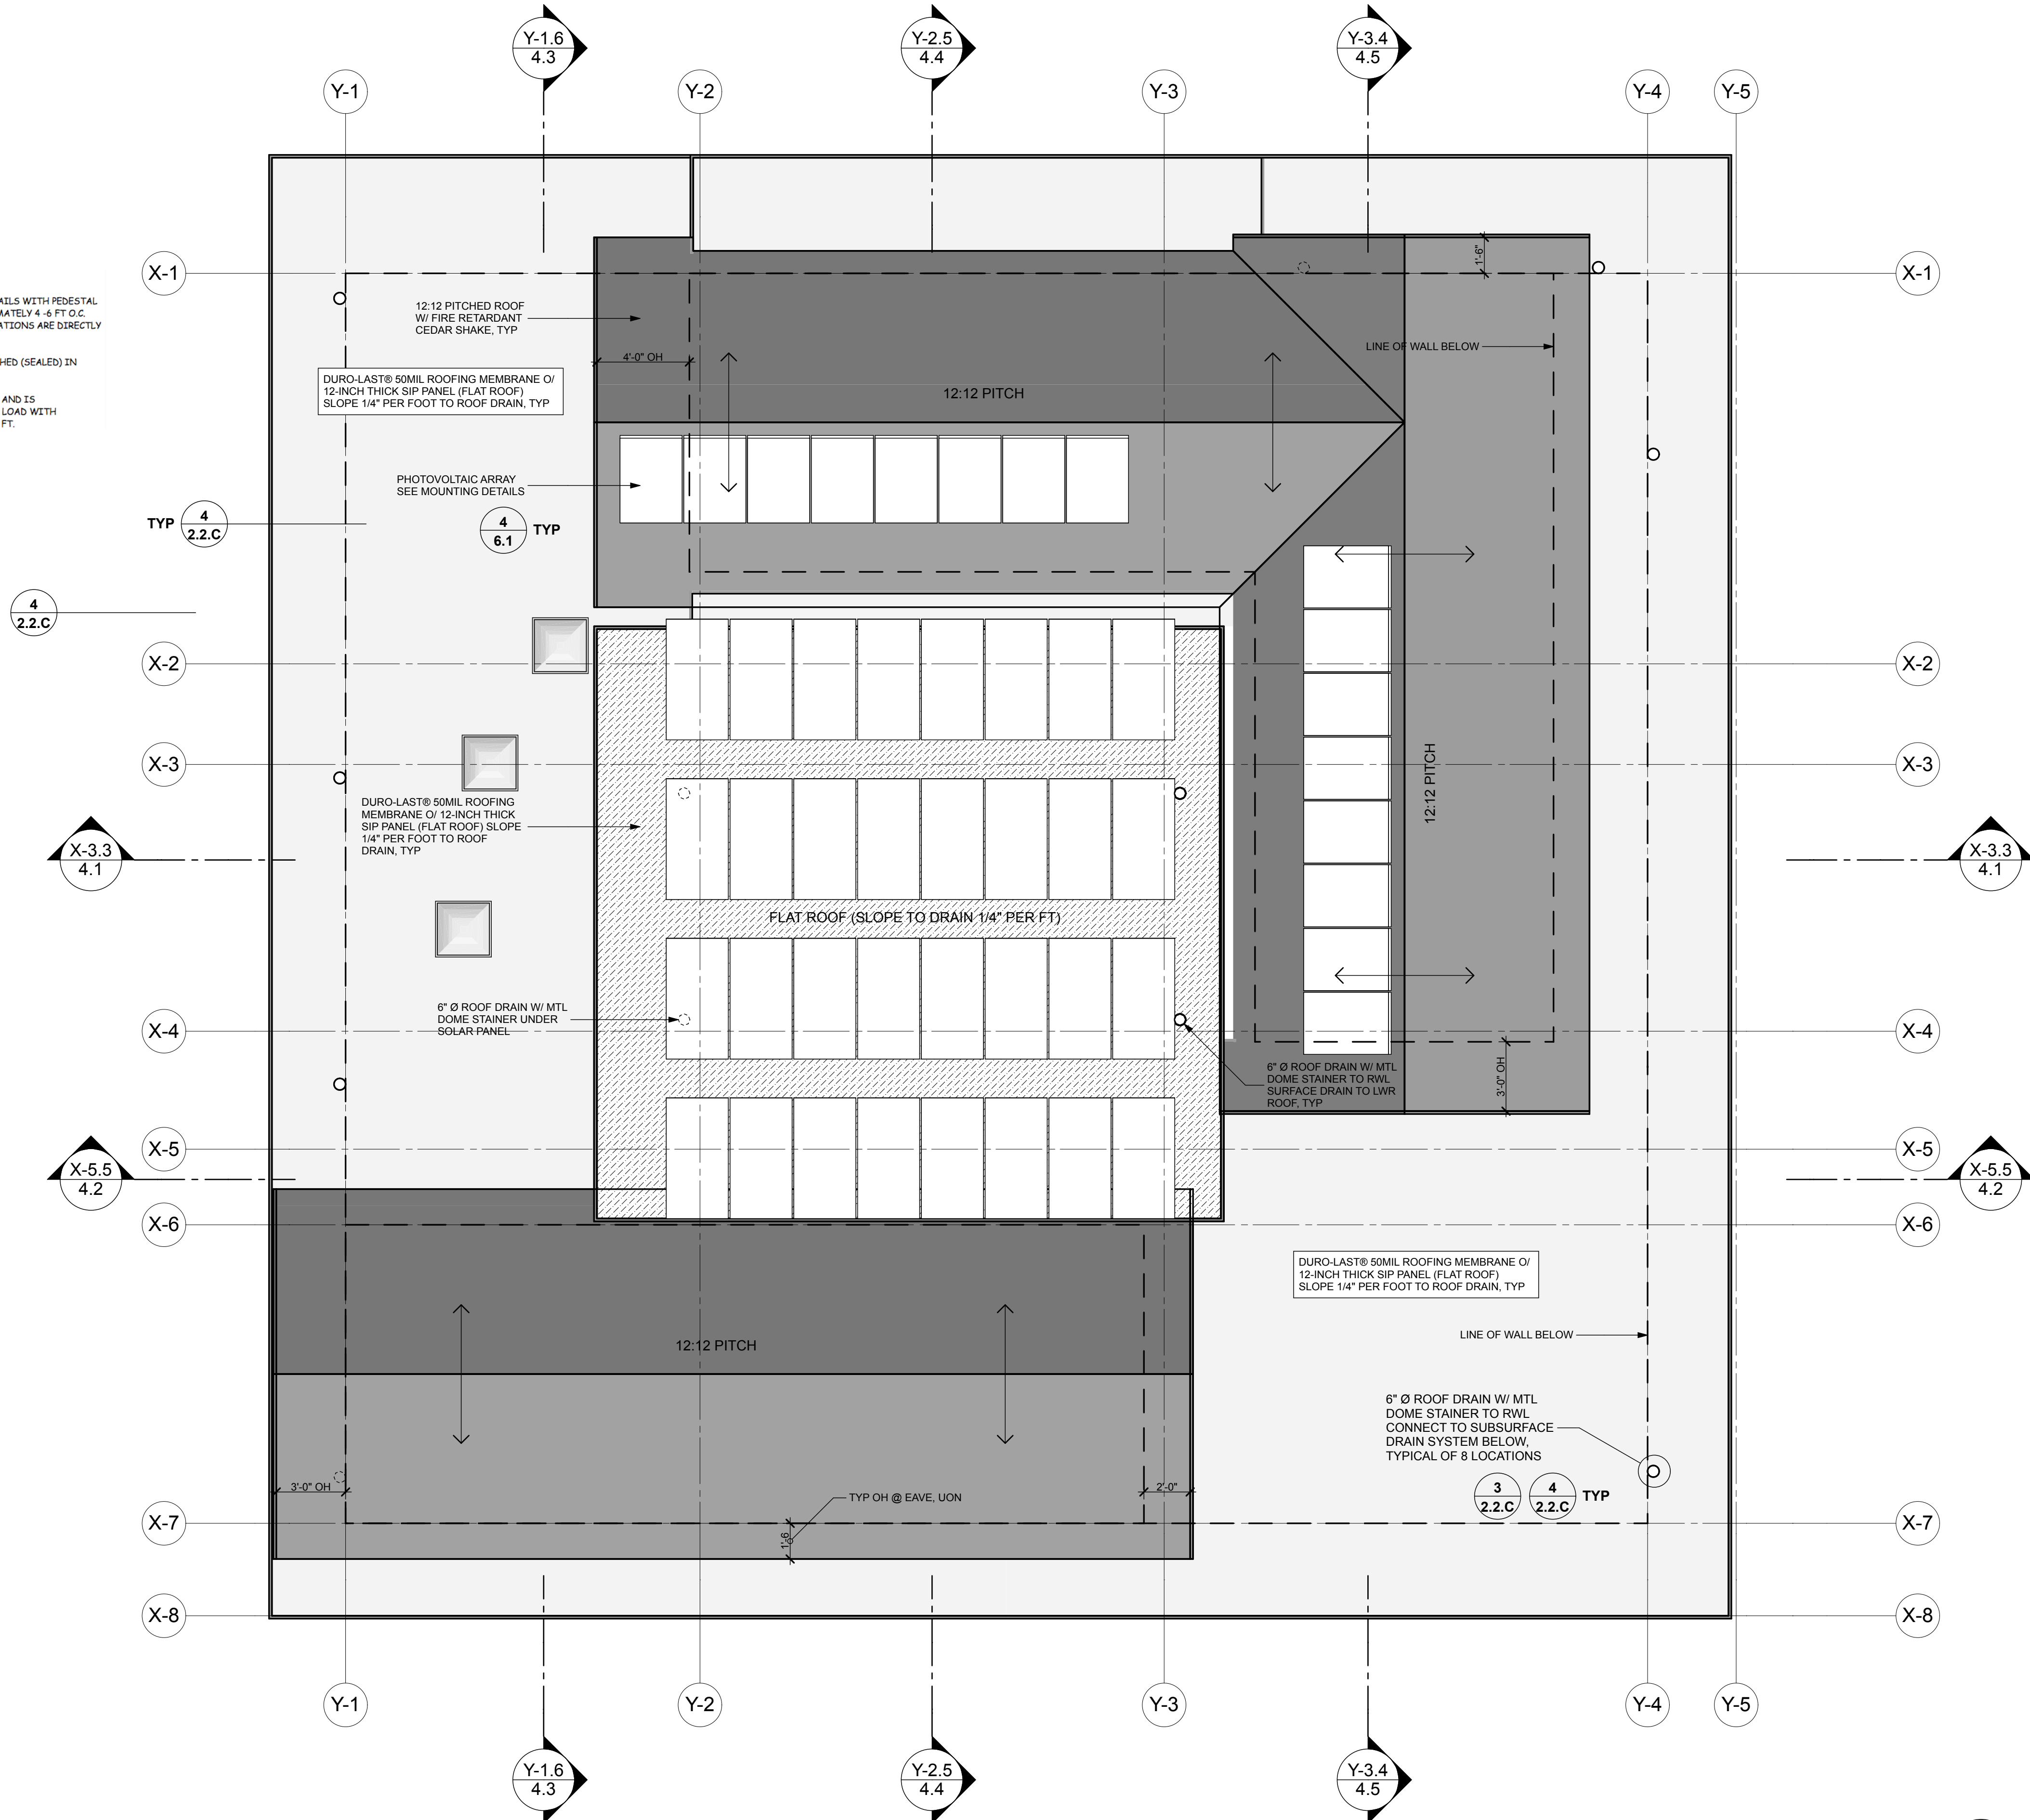

NOTE: ALL ROOFING MATERIALS SHALL MEET A MINIMUM CLASS "B" RATING.

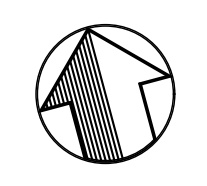

Roof Plan