
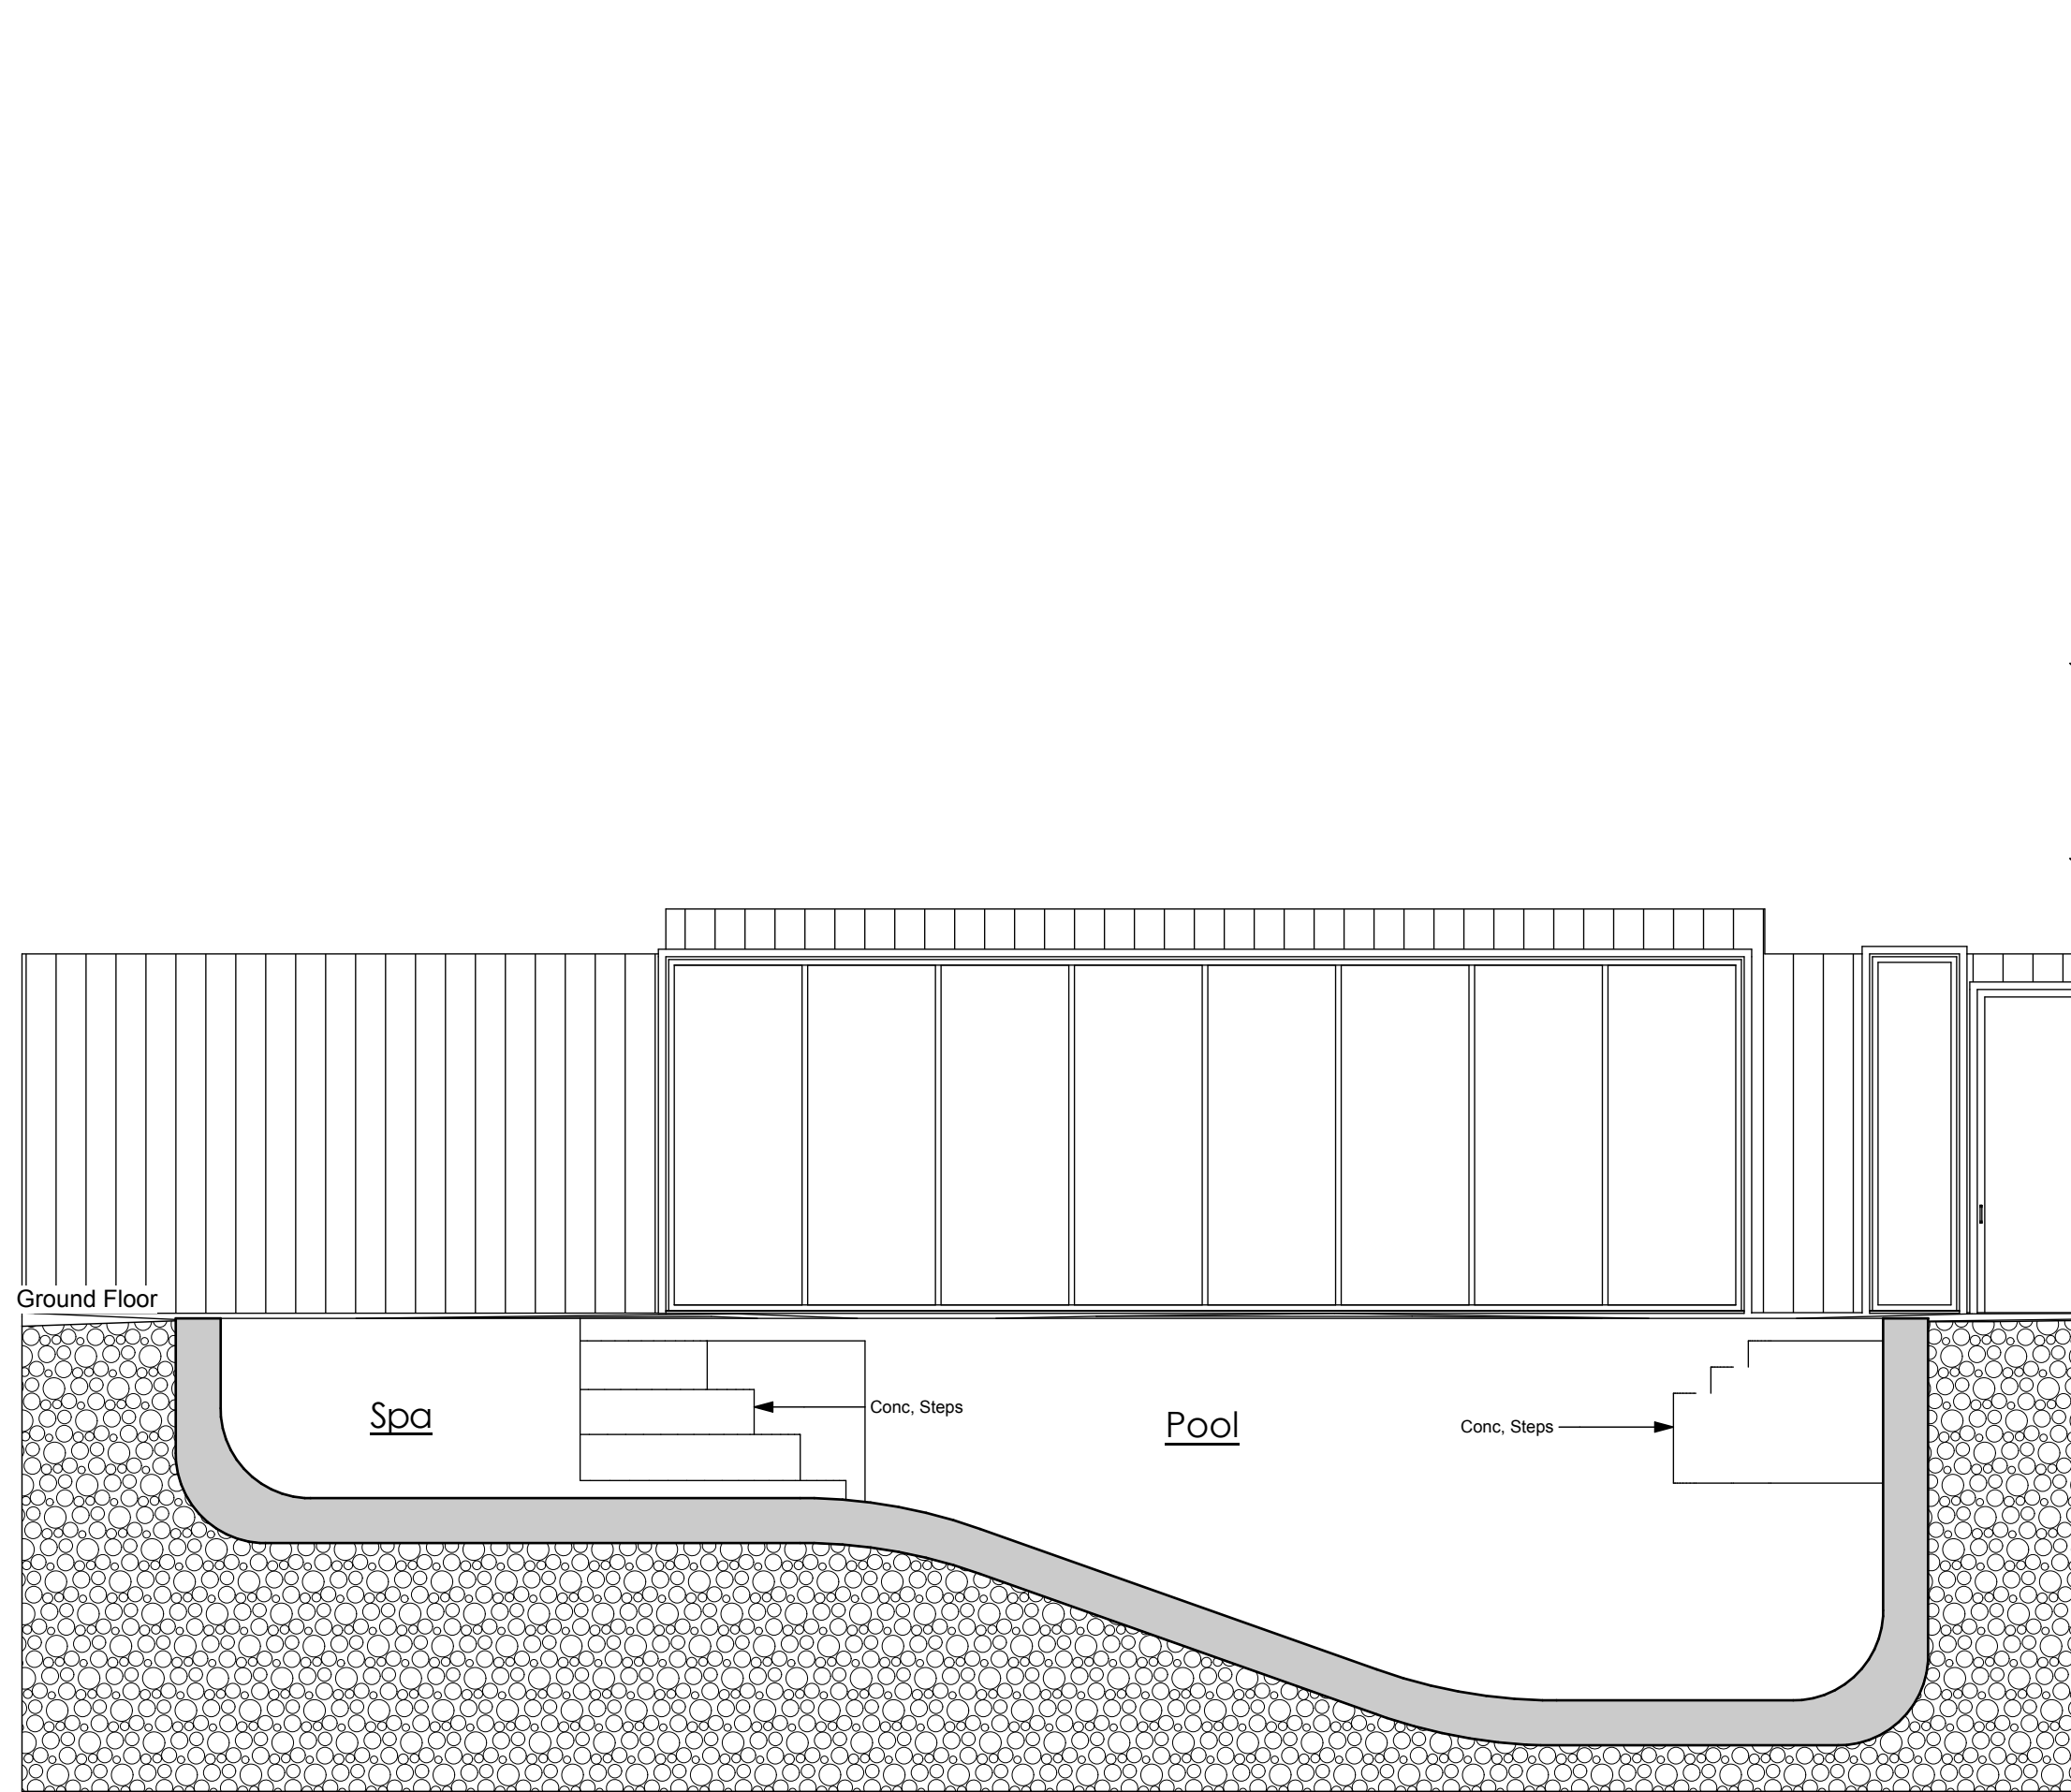


# RE-SHAPE EXISTING POOL


THIS WORK WAS PREPARED BY JOHN A. RIDER, ASSOCIATE AIA OR UNDER MY SUPERVISION.

Signature


Jrider + Design  
73 PLEASANT RIDGE AVENUE  
SAN JOSE, CALIFORNIA 95127  
408-259-1515 phone/fax

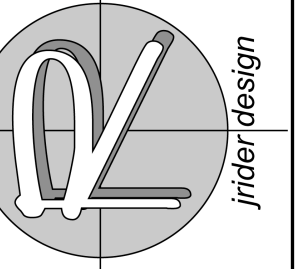


Section DD  
Scale: 1/4" = 1'-0"

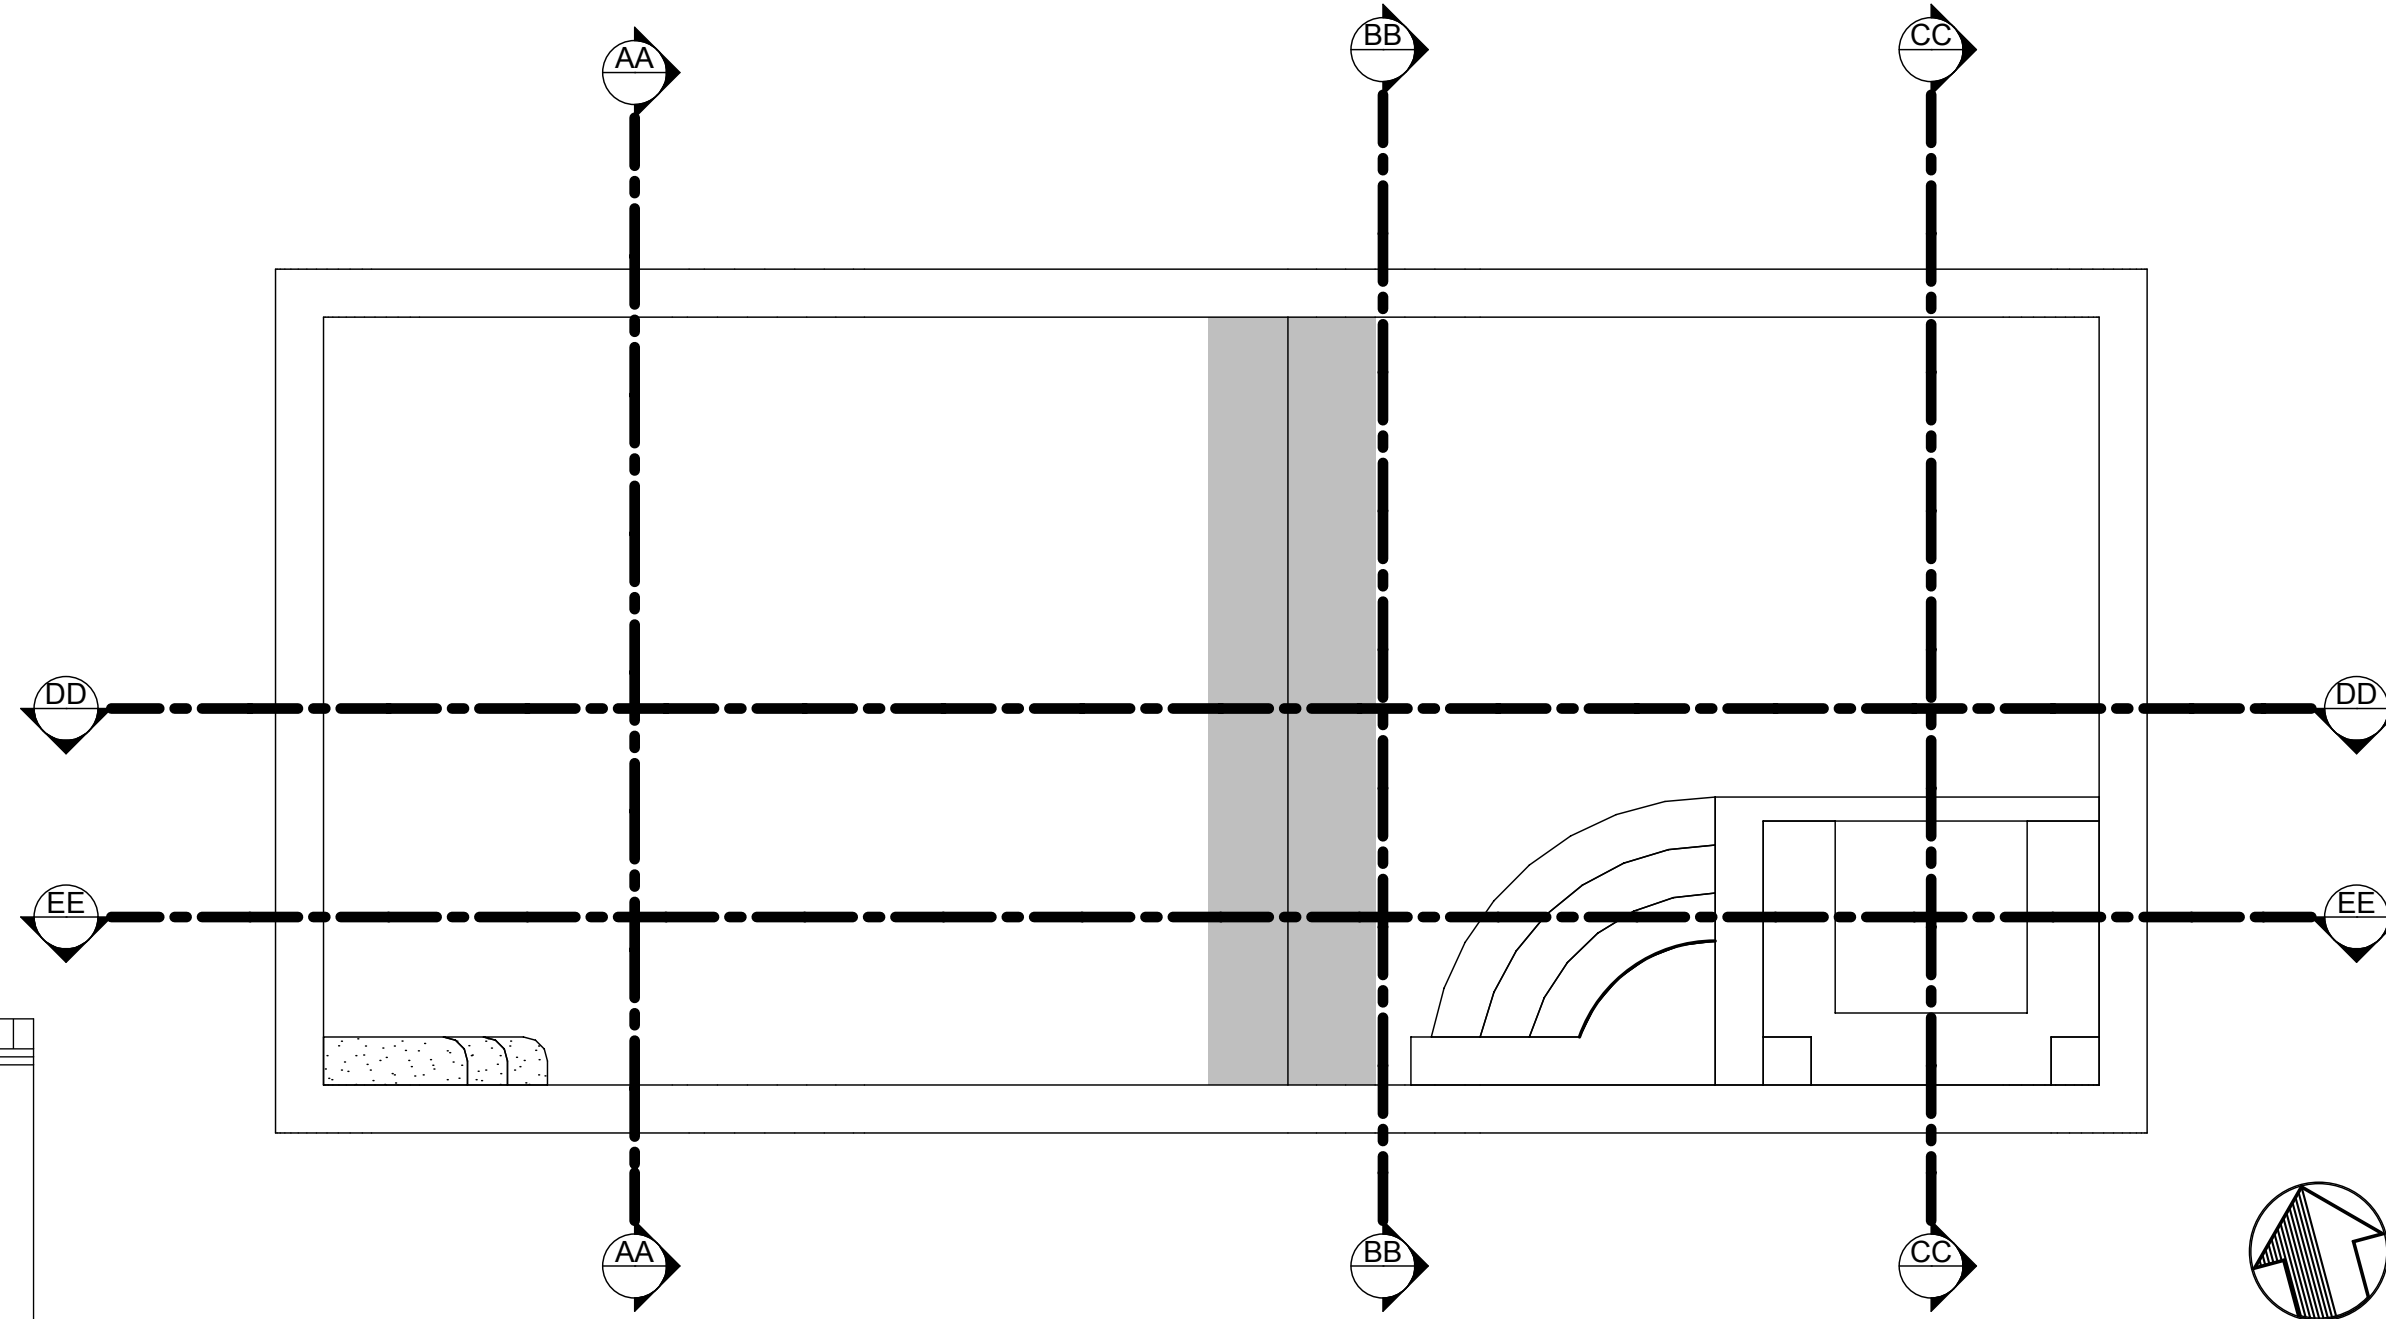


Pool Cross-Sections  
Scale: 1/4" = 1'-0"

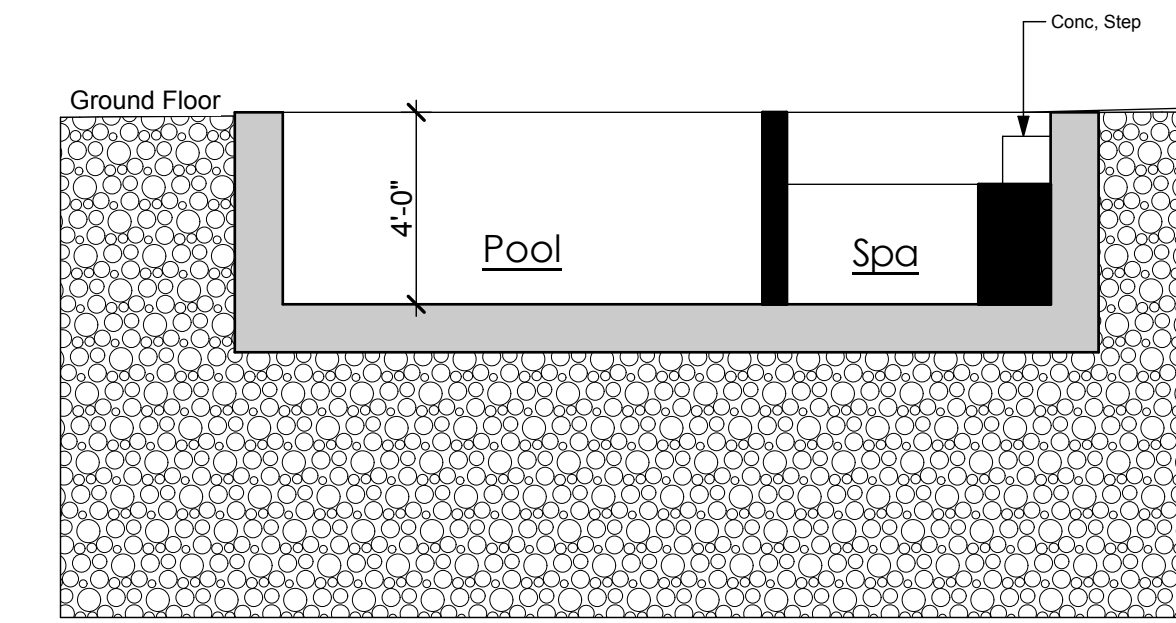


Section CC  
Scale: 1/4" = 1'-0"

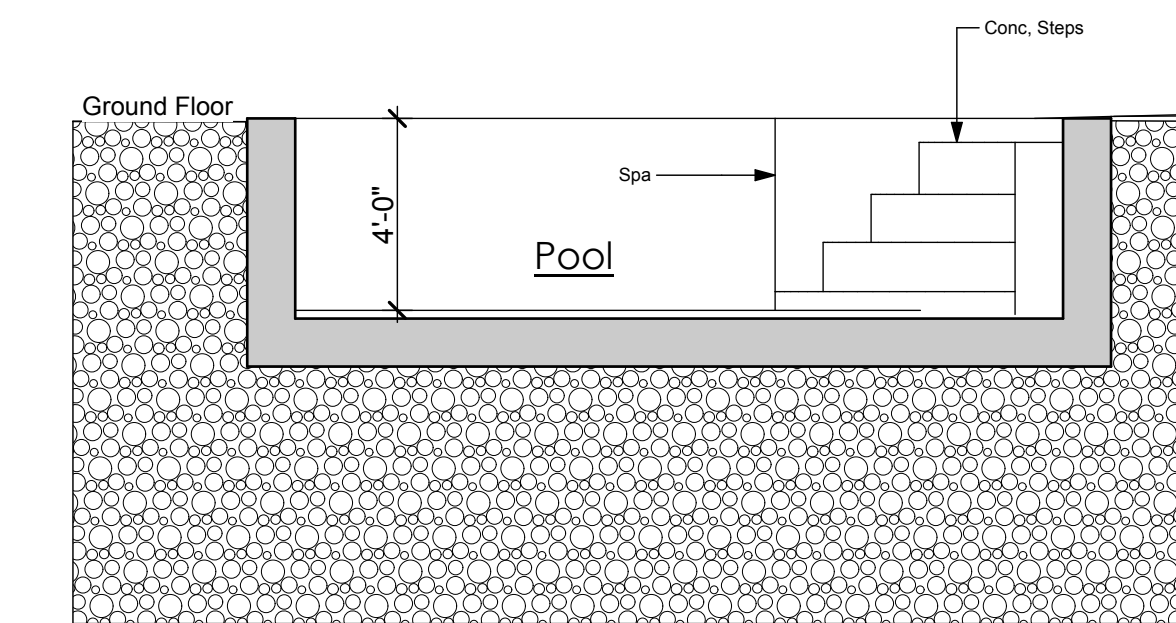


Section BB  
Scale: 1/4" = 1'-0"

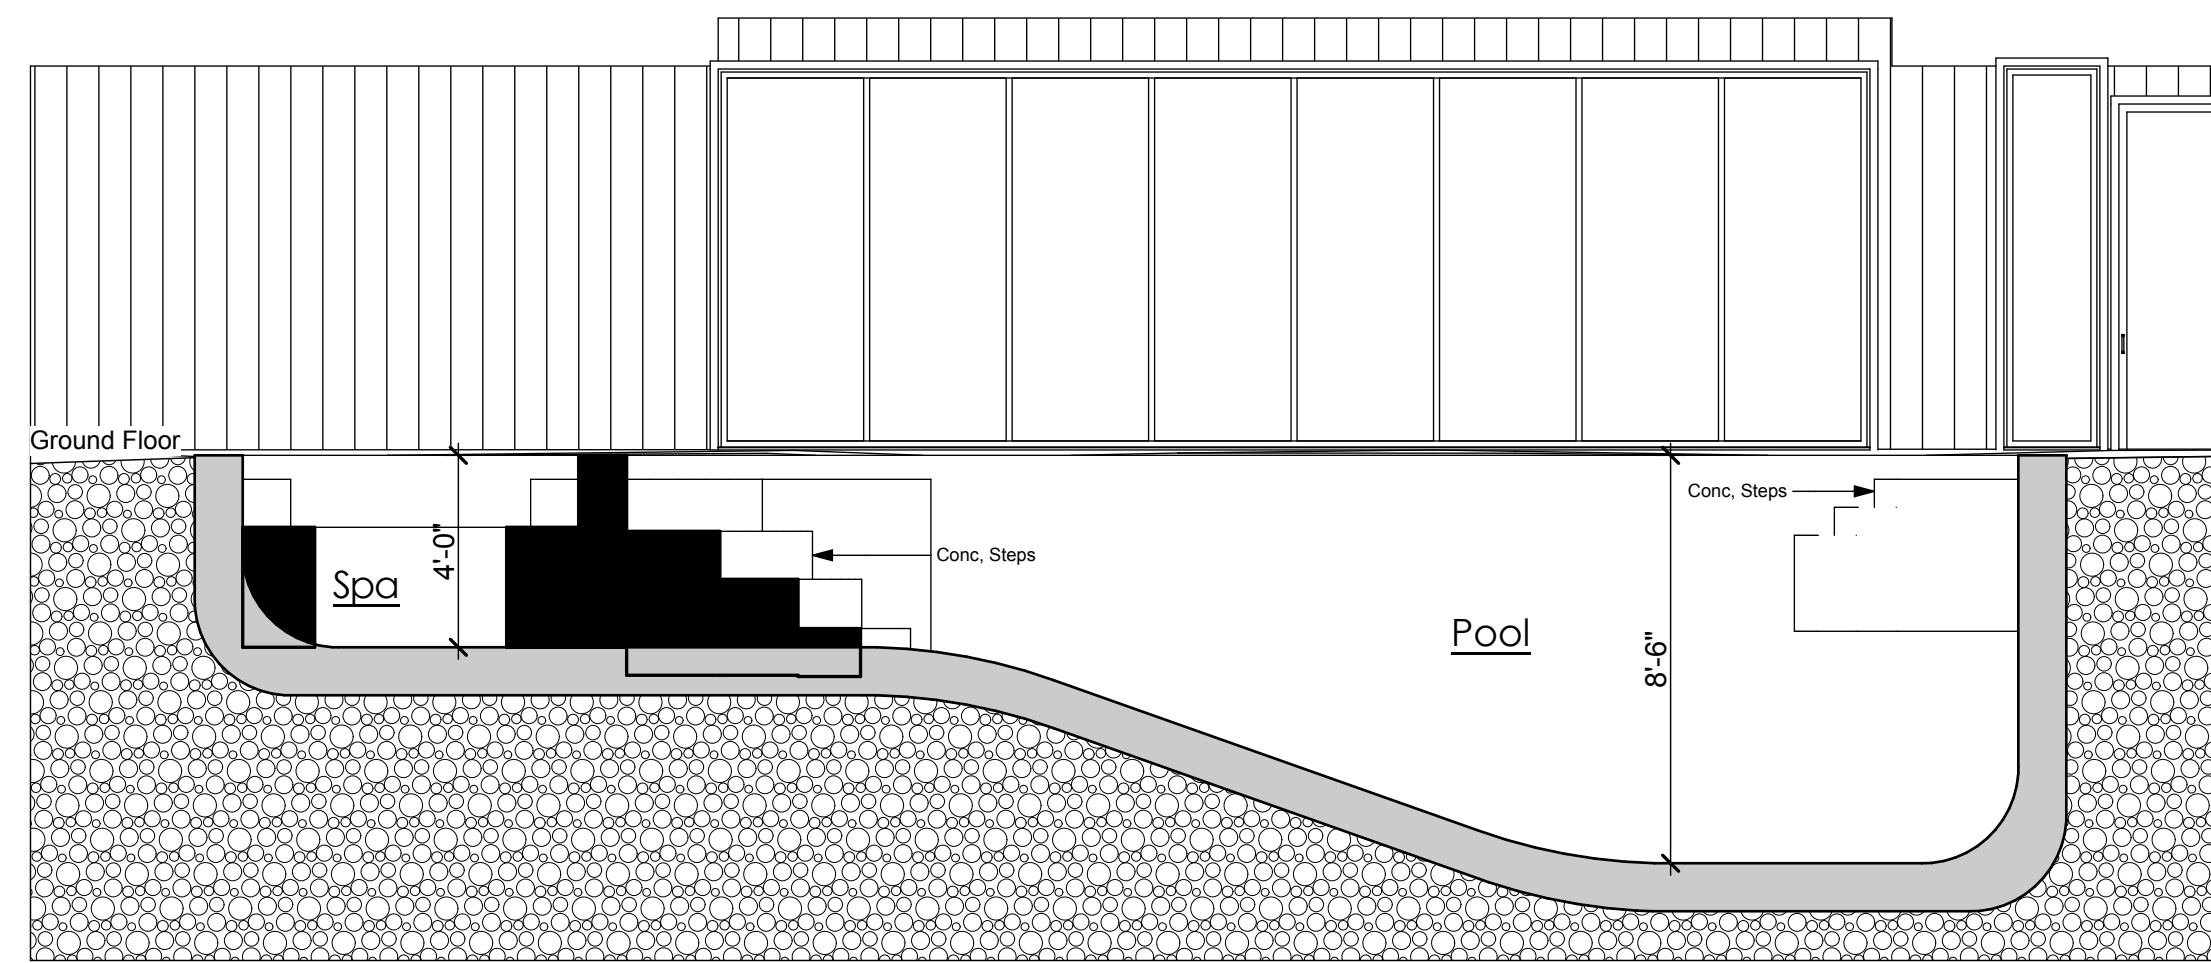

Section EE  
Scale: 1/4" = 1'-0"

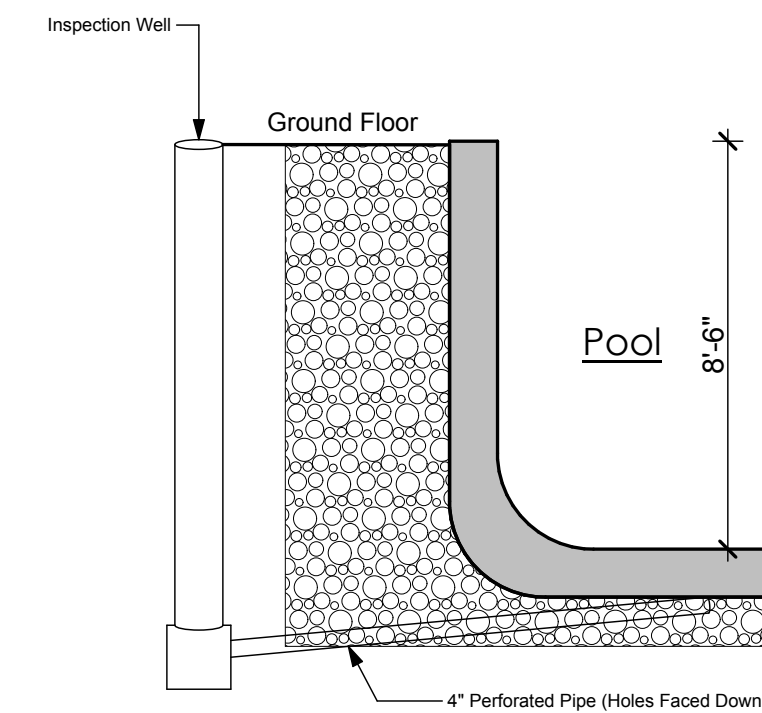

Inspection Well Detail  
Scale: 1/4" = 1'-0"

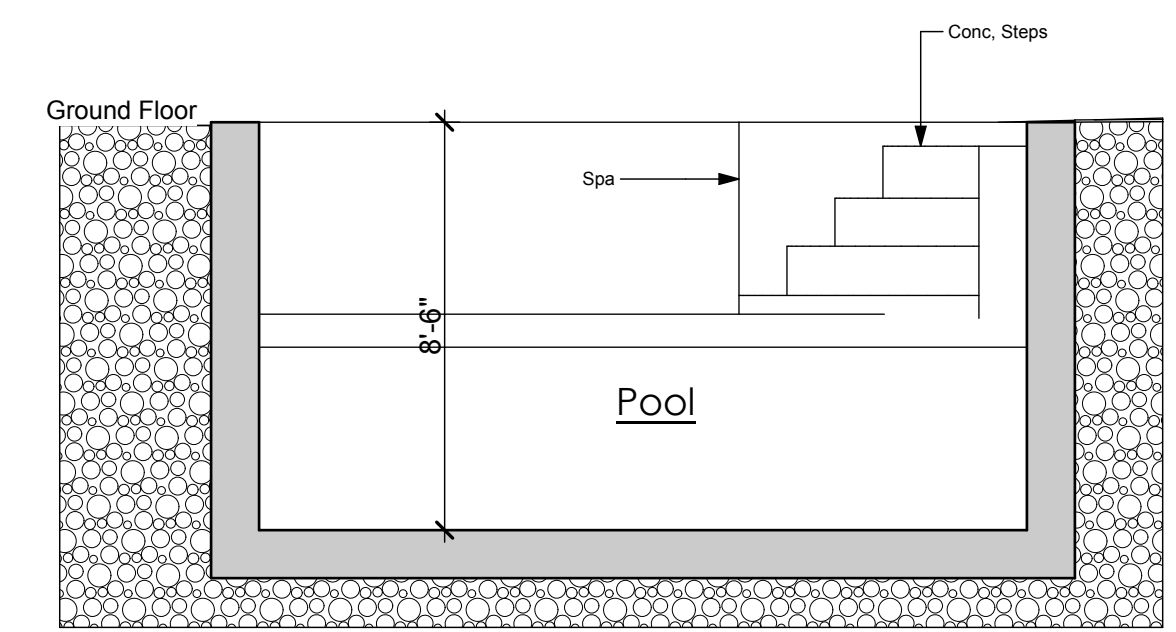

Section AA  
Scale: 1/4" = 1'-0"

**MEKECHUK/SINCLAIR RESIDENCE**  
REMODEL AND NEW BASEMENT  
17509 VIA SERENO  
MONTE SERENO, CA 95030

Rev	Description

Date: 11/29/08  
Scale: AS NOTED  
Drawn By: JR  
Checked By: John A. Rider  
Job: 11-08  
Sheet Number:

**P.3**