



MEKECHUK/SINCLAIR RESIDENCE
REMODEL AND NEW BASEMENT
17509 VIA SERENO
MONTE SERENO, CA 95030

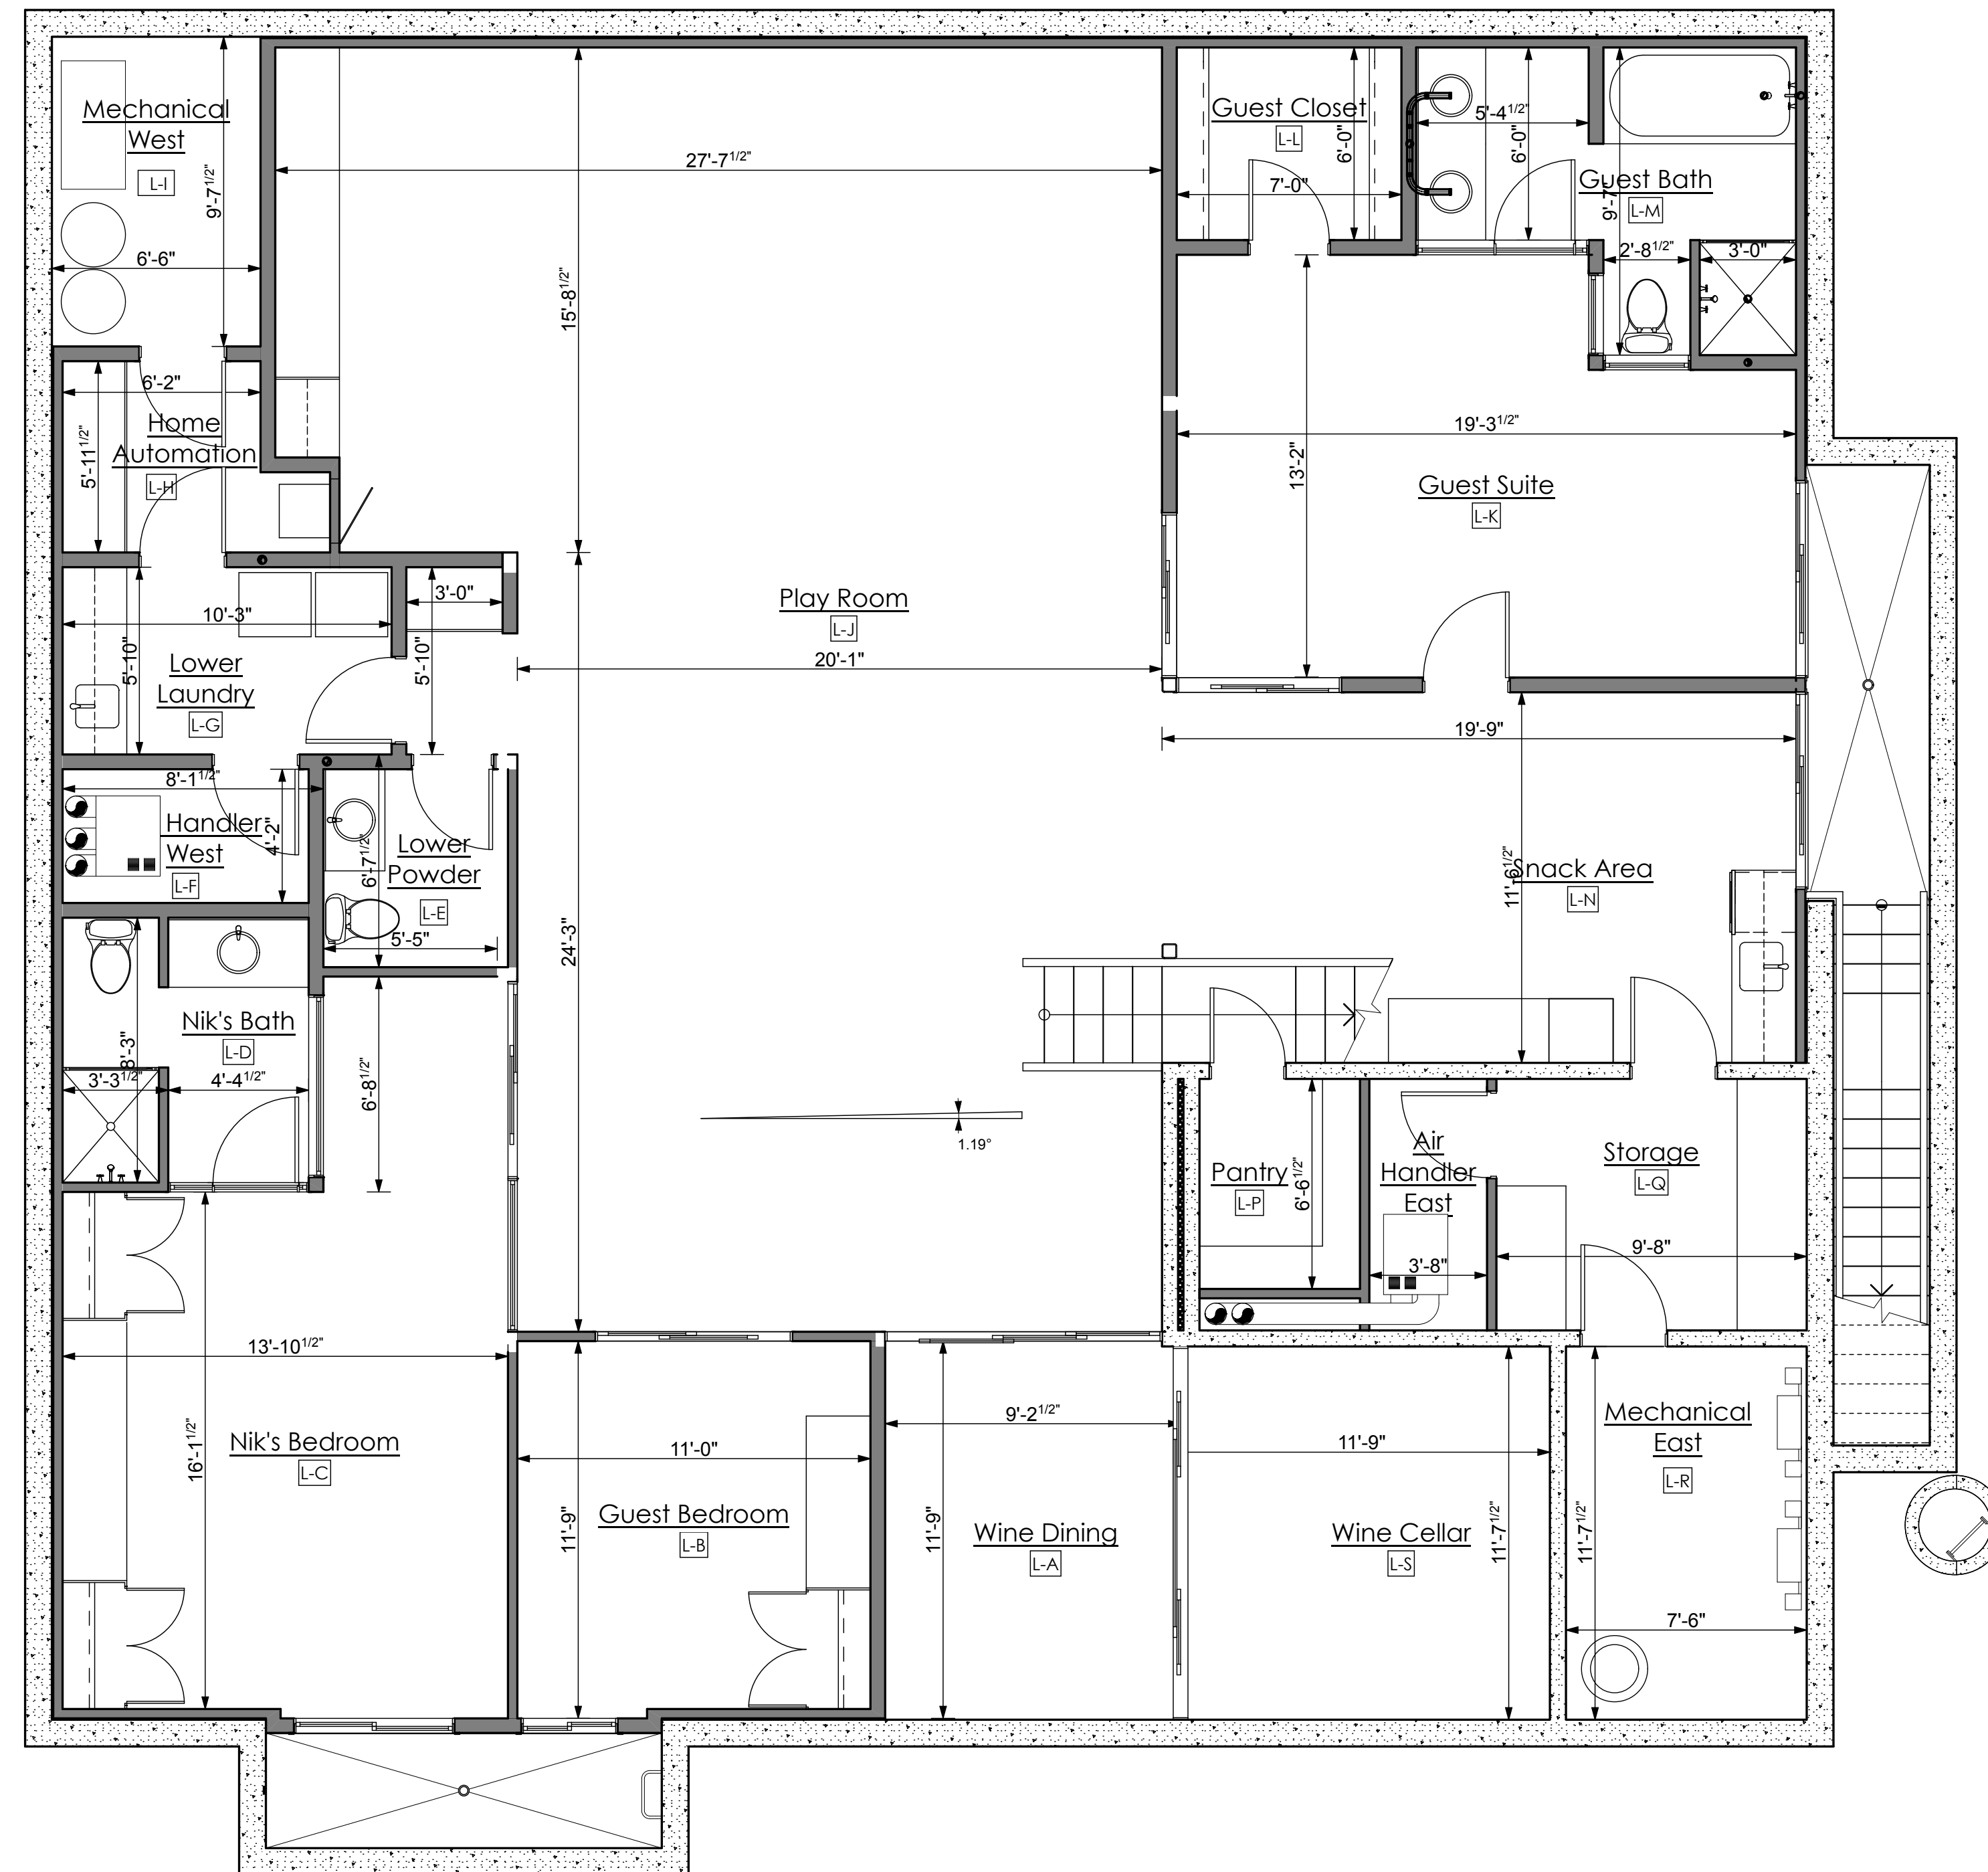

Summary*
New Habitable Construction 2,319
New Non-Habitable Construction 711
3,030*

* Calculated as per ANSI Z765-2003

1 Overview - Basement
Scale: 1/4" = 1'-0"

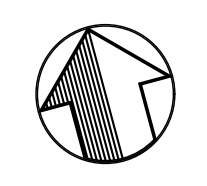

Overview - Basement

Rev	Description

Date: 11/29/08
Scale: AS NOTED
Drawn By: JR
Checked By: John A. Rider
Job: 11-08
Sheet Number:

2.1.B