


**MEKECHUK/SINCLAIR RESIDENCE**  
REMODEL AND NEW BASEMENT  
17509 VIA SERENO  
MONTE SERENO, CA 95030

Flat	Sq. Ft.
Upper Flat	688
Mid Flat — North	122
Mid Flat — Center	153
Mid Flat — South	68
Lower Flat	2,023
	3,054
Pitched	Sq. Ft.
North Gable — North	331
North Gable — South	331
East Gable — North West	45
East Gable — South West	276
East Gable — East	428
South Gable — North	430
South Gable — South	447
	1,957

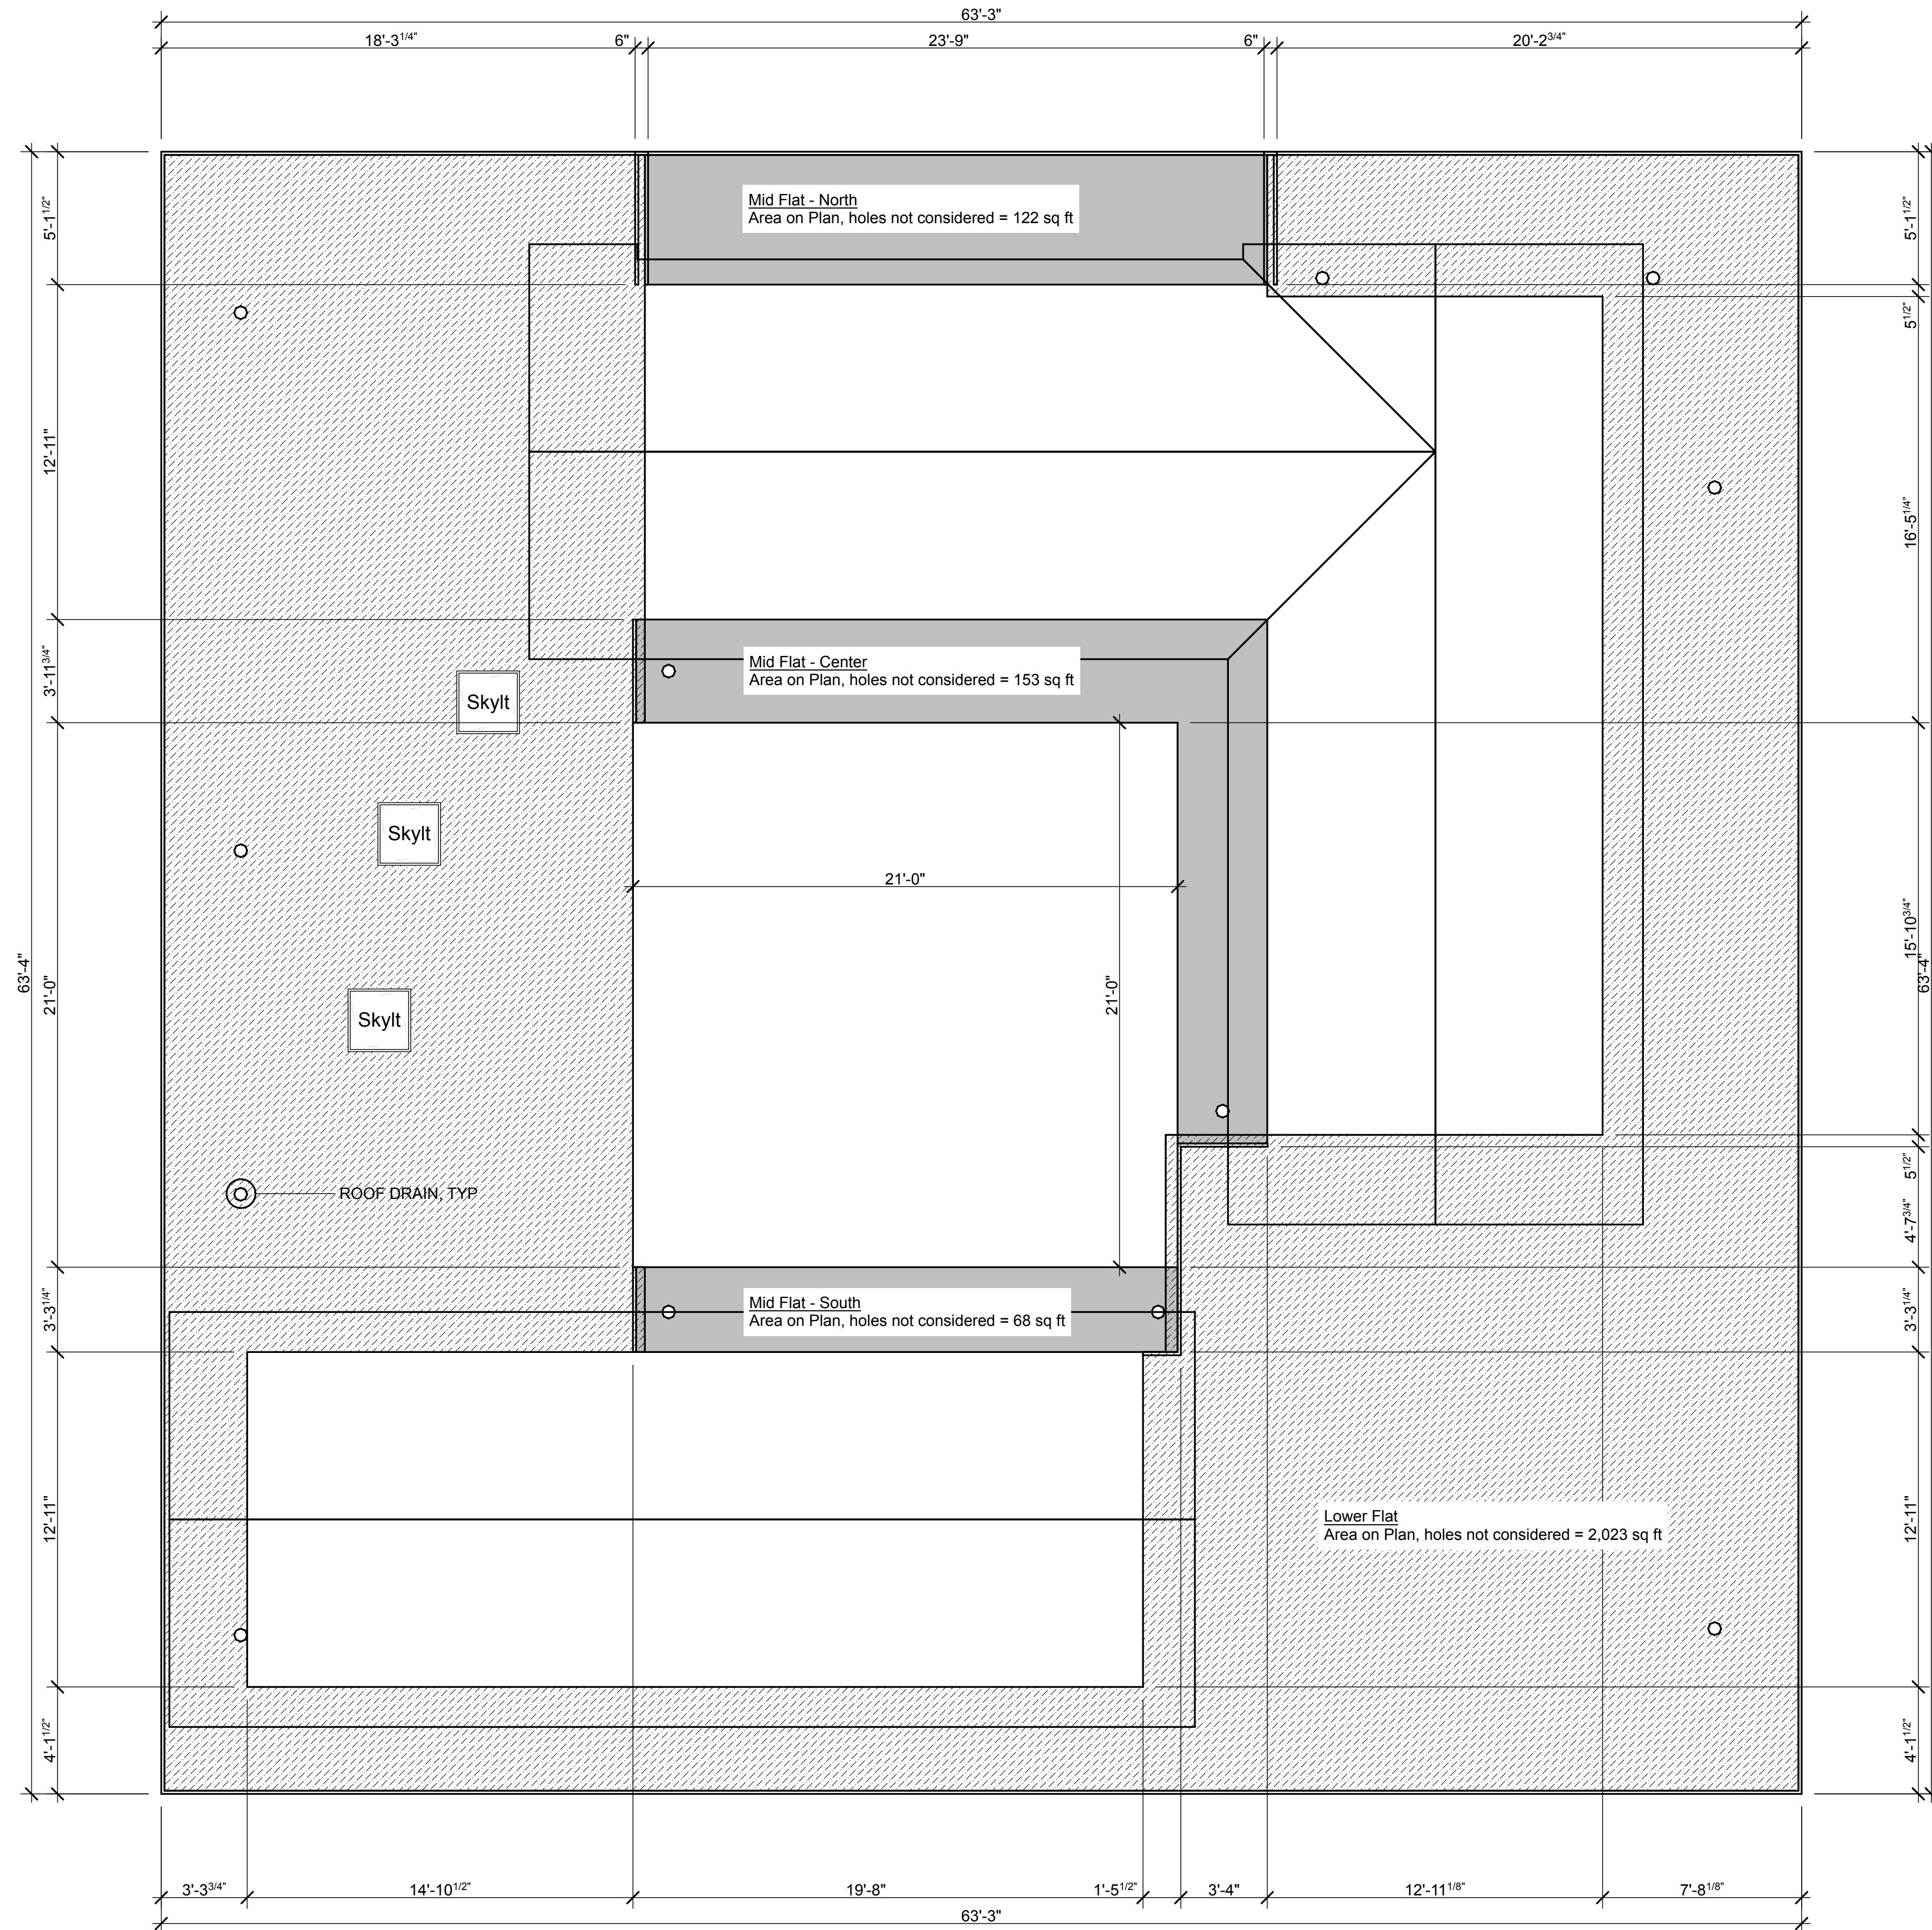

**1** Roof Area - Main Floor  
Scale: 1/4" = 1'-0"

Roof Area - Main Floor

Rev	Description

Date:	11/29/08
Scale:	AS NOTED
Drawn By:	JR
Checked By:	John A. Rider
Job:	11-08
Sheet Number:	6.2